


# W3. KATARINA B

APPROXIMATE FLOOR PLAN (ADAPTED FROM TONIĆ 2007)

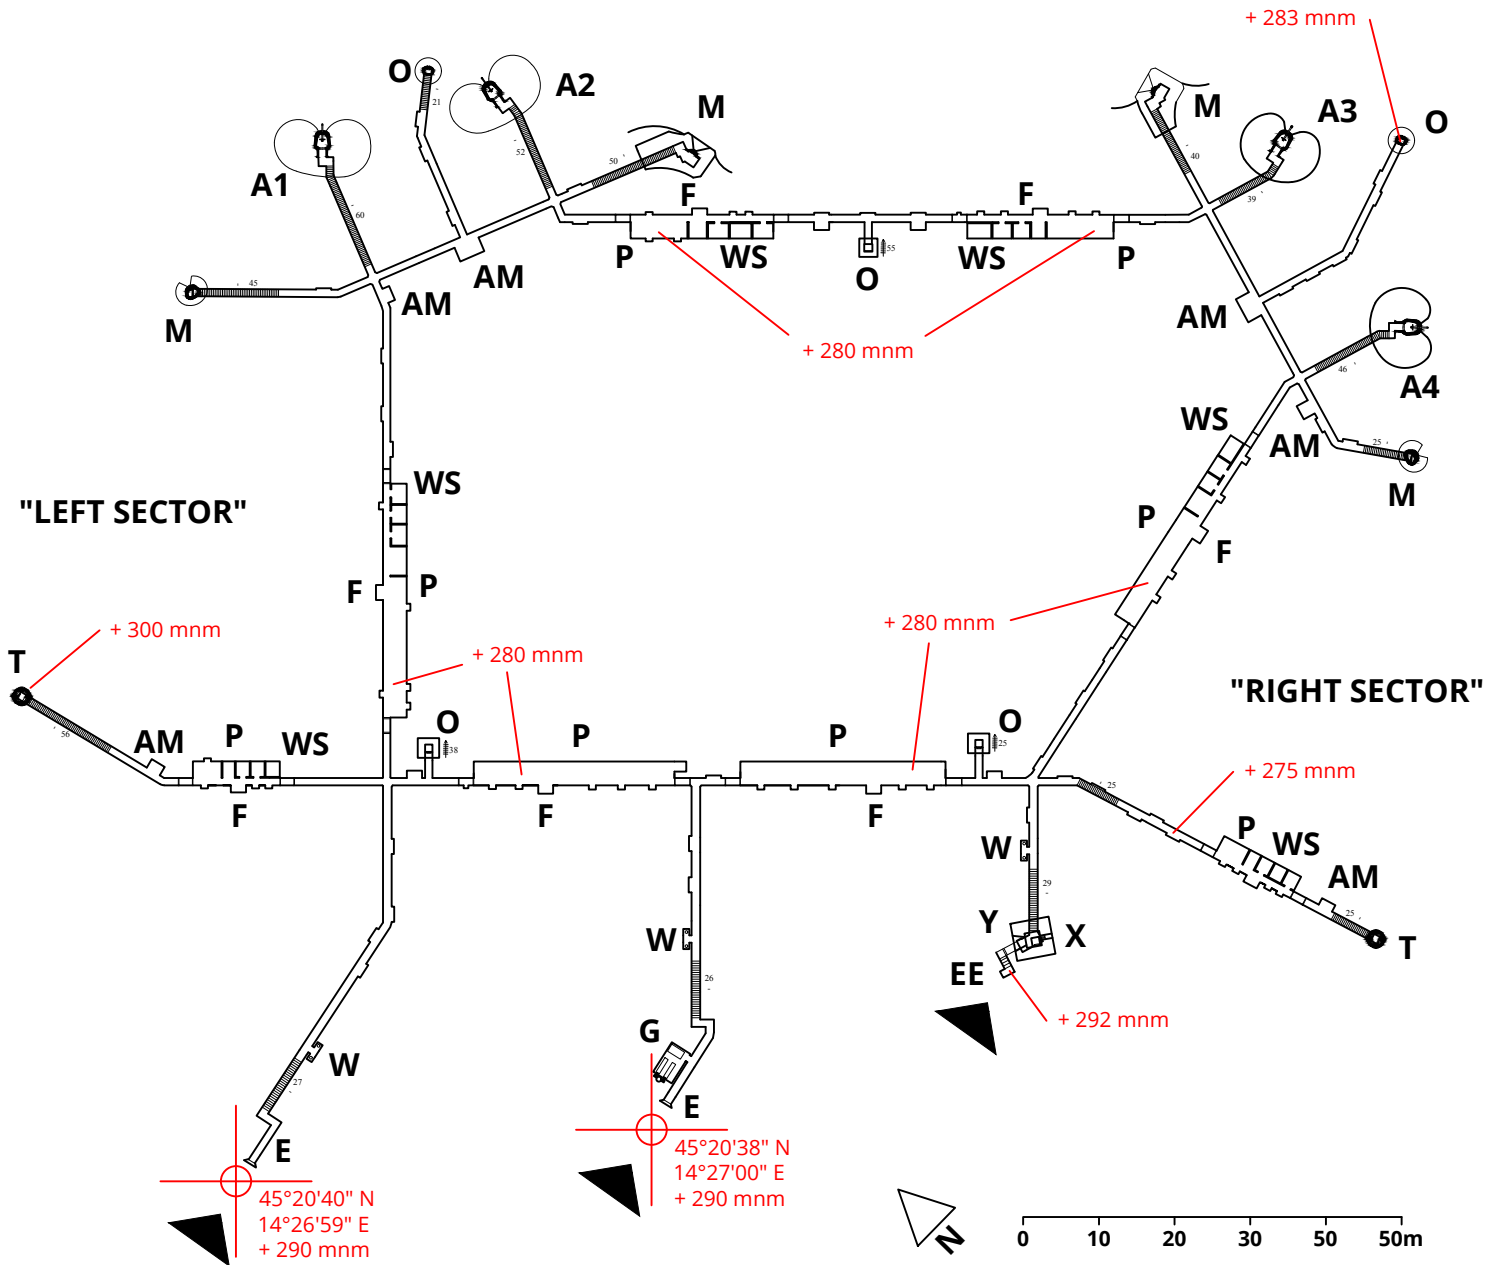

- A - ARTILLERY
- M - HEAVY MACHINE POSITION
- WS - WATER STORAGE
- FS - FOOD STORAGE
- AM - AMMUNITION STORAGE
- F - AIR FILTERS
- G - ELECTRICITY GENERATOR
- Y - BUNKER WITH MACHINE GUN

- P - PERSONNEL QUARTERS
- T - ARMORED OBSERVATION TURRET
- O - OBSERVATION POINT
- E - ENTRANCE
- X - PHOTOPHONE
- W - LATRINE
- EE - EMERGENCY EXIT

- UNSAFE
- UNCOMPLETED